

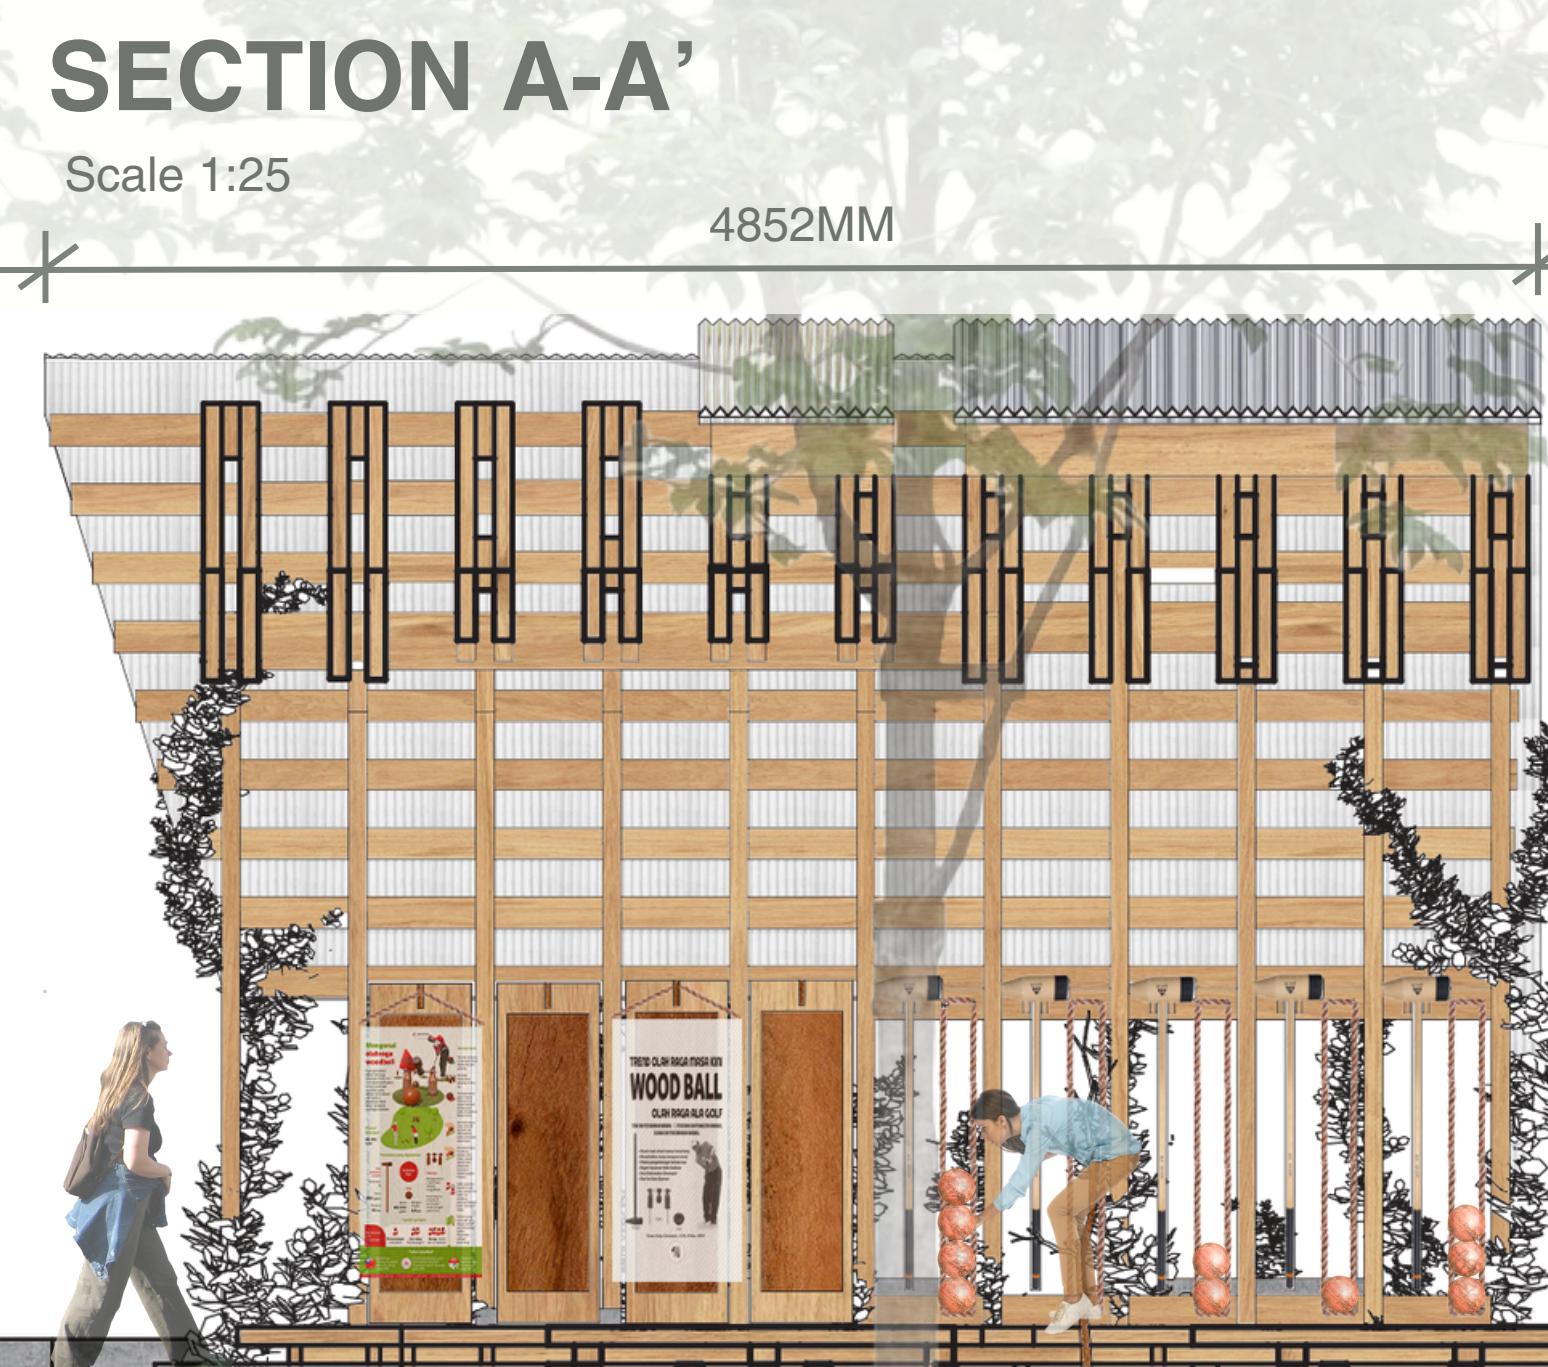
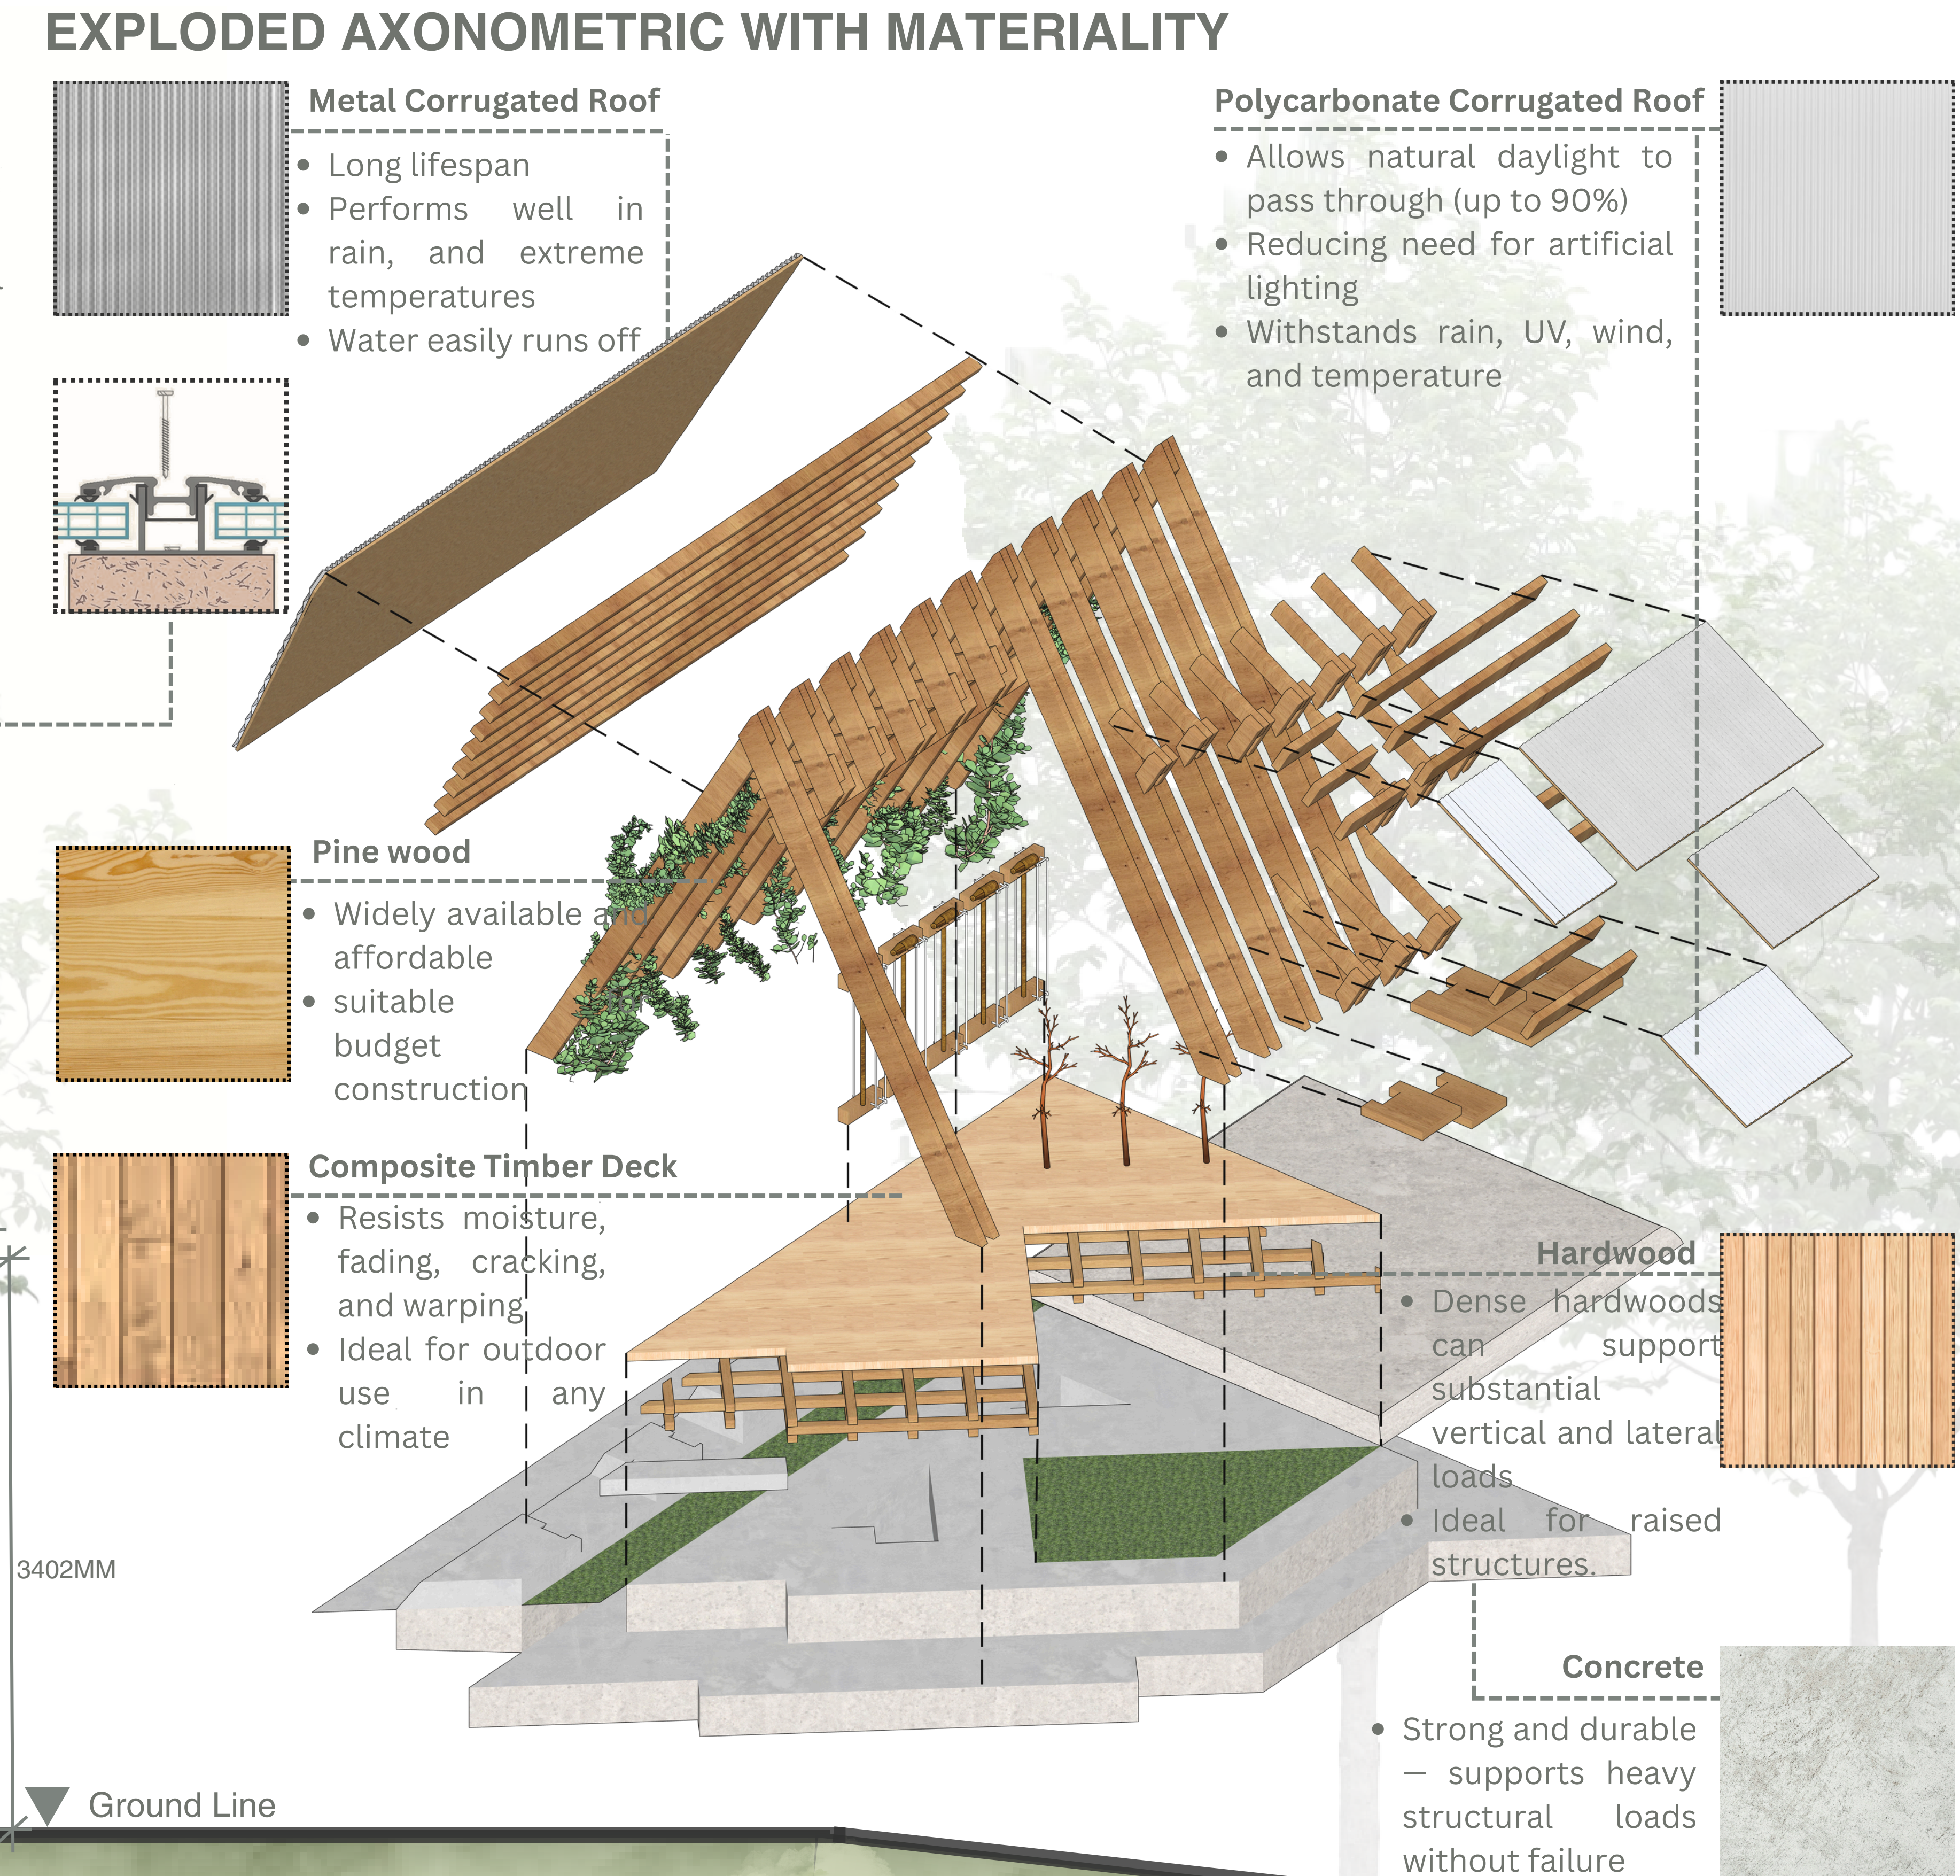
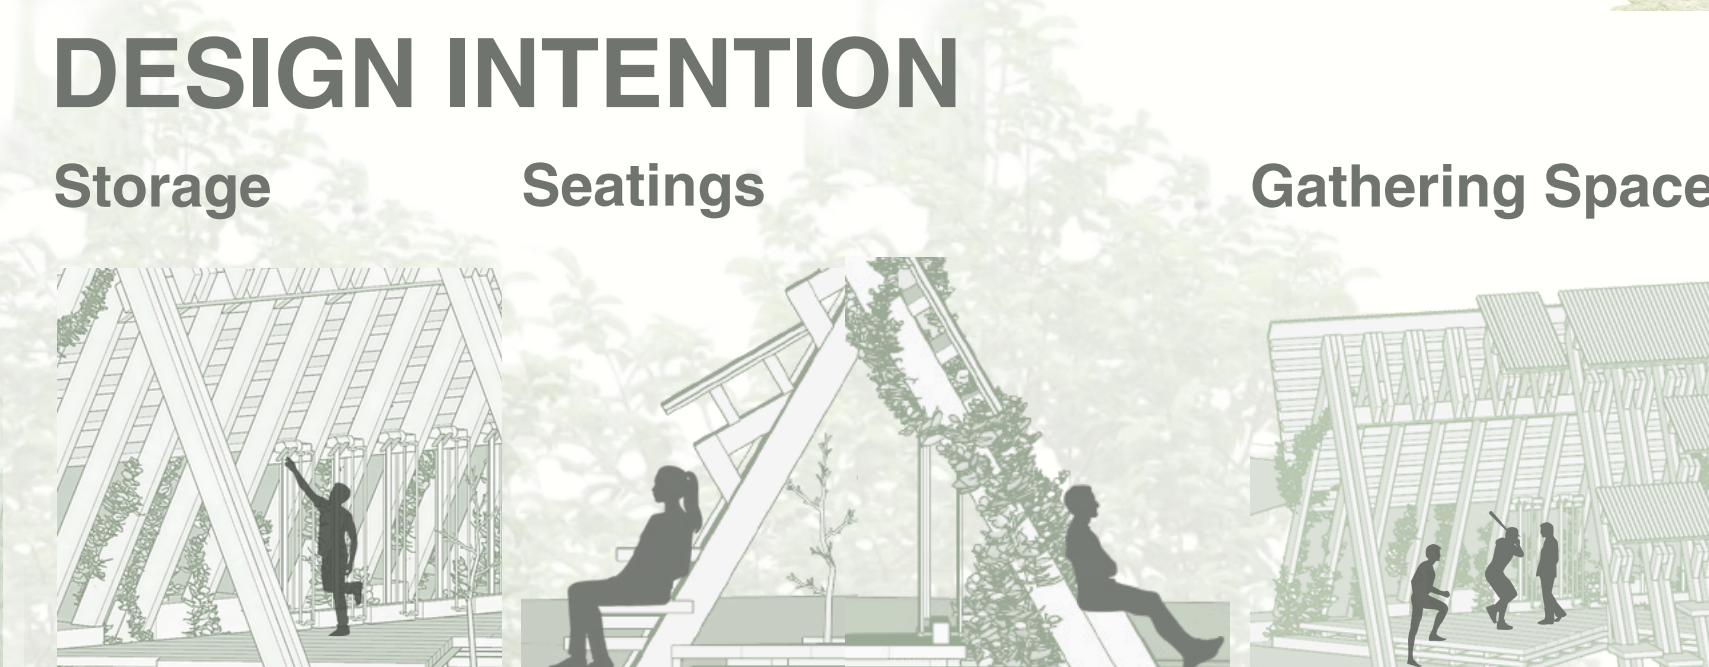
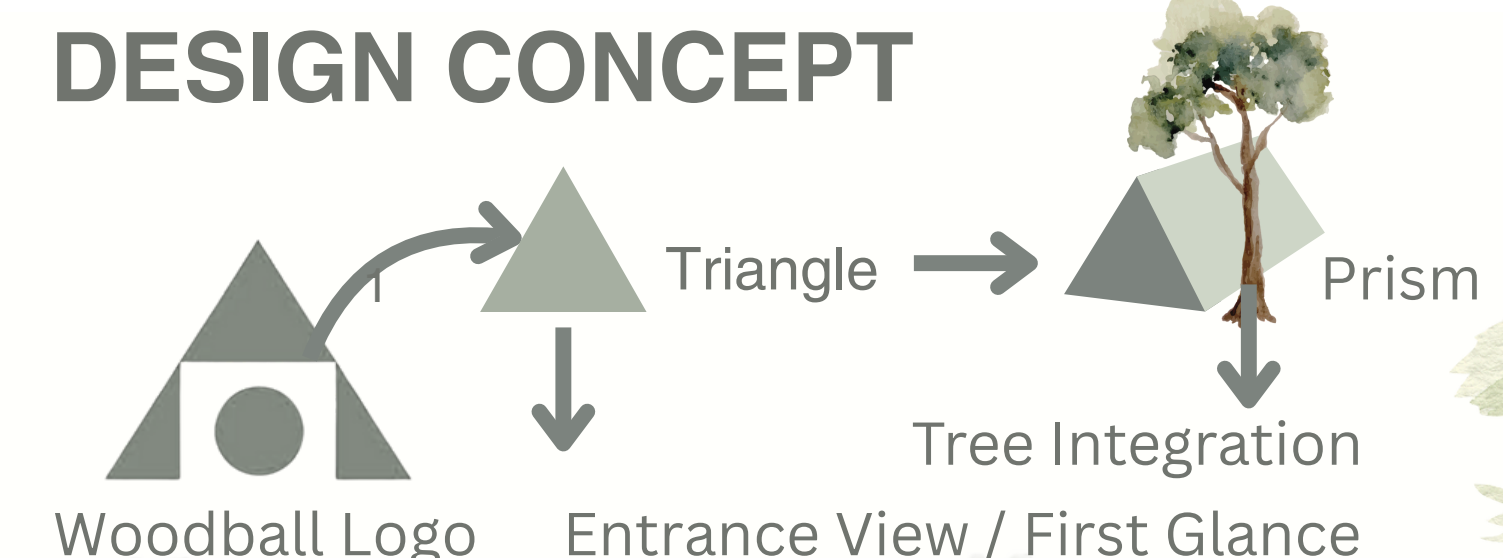


THE GATEWAY

A Portal Transitioning to Woodball Fairway

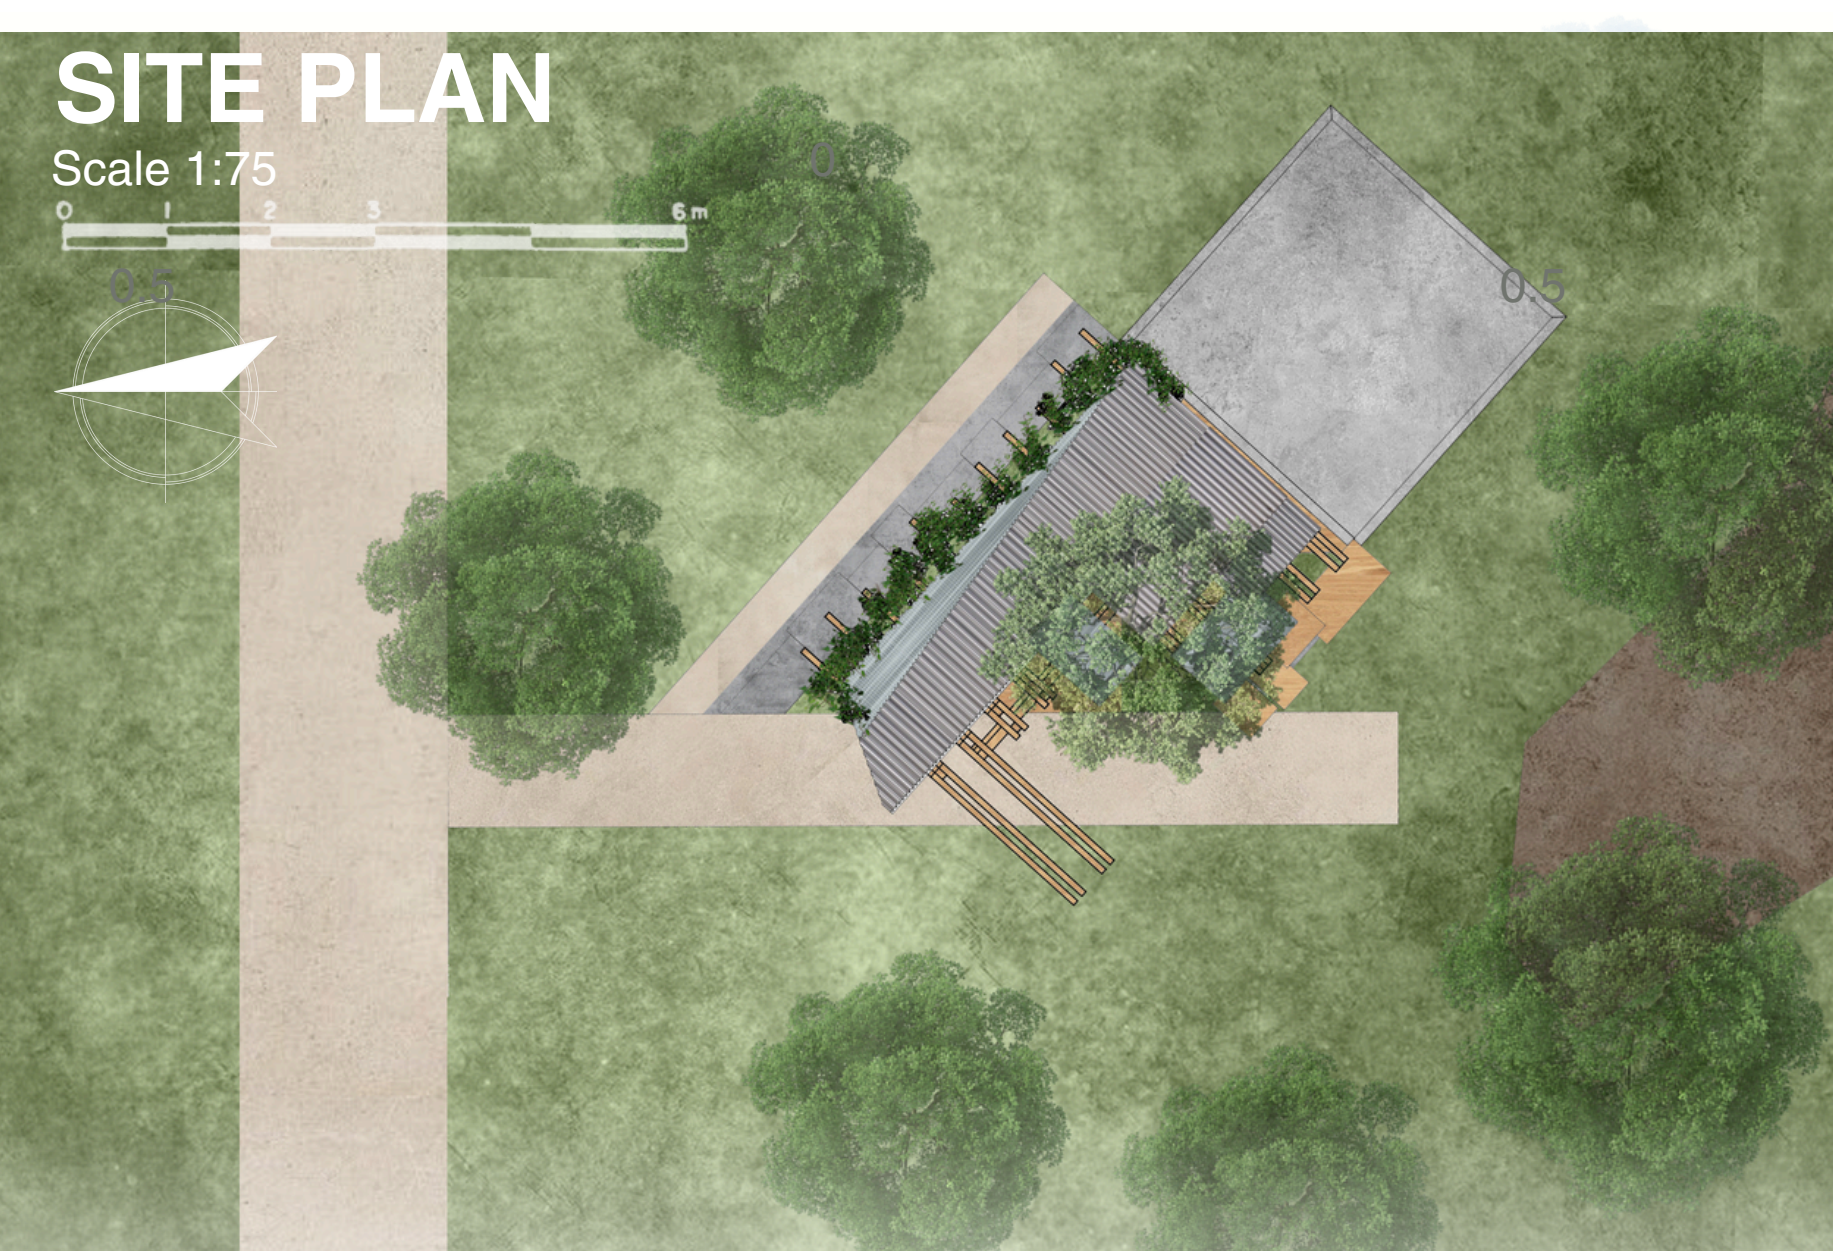

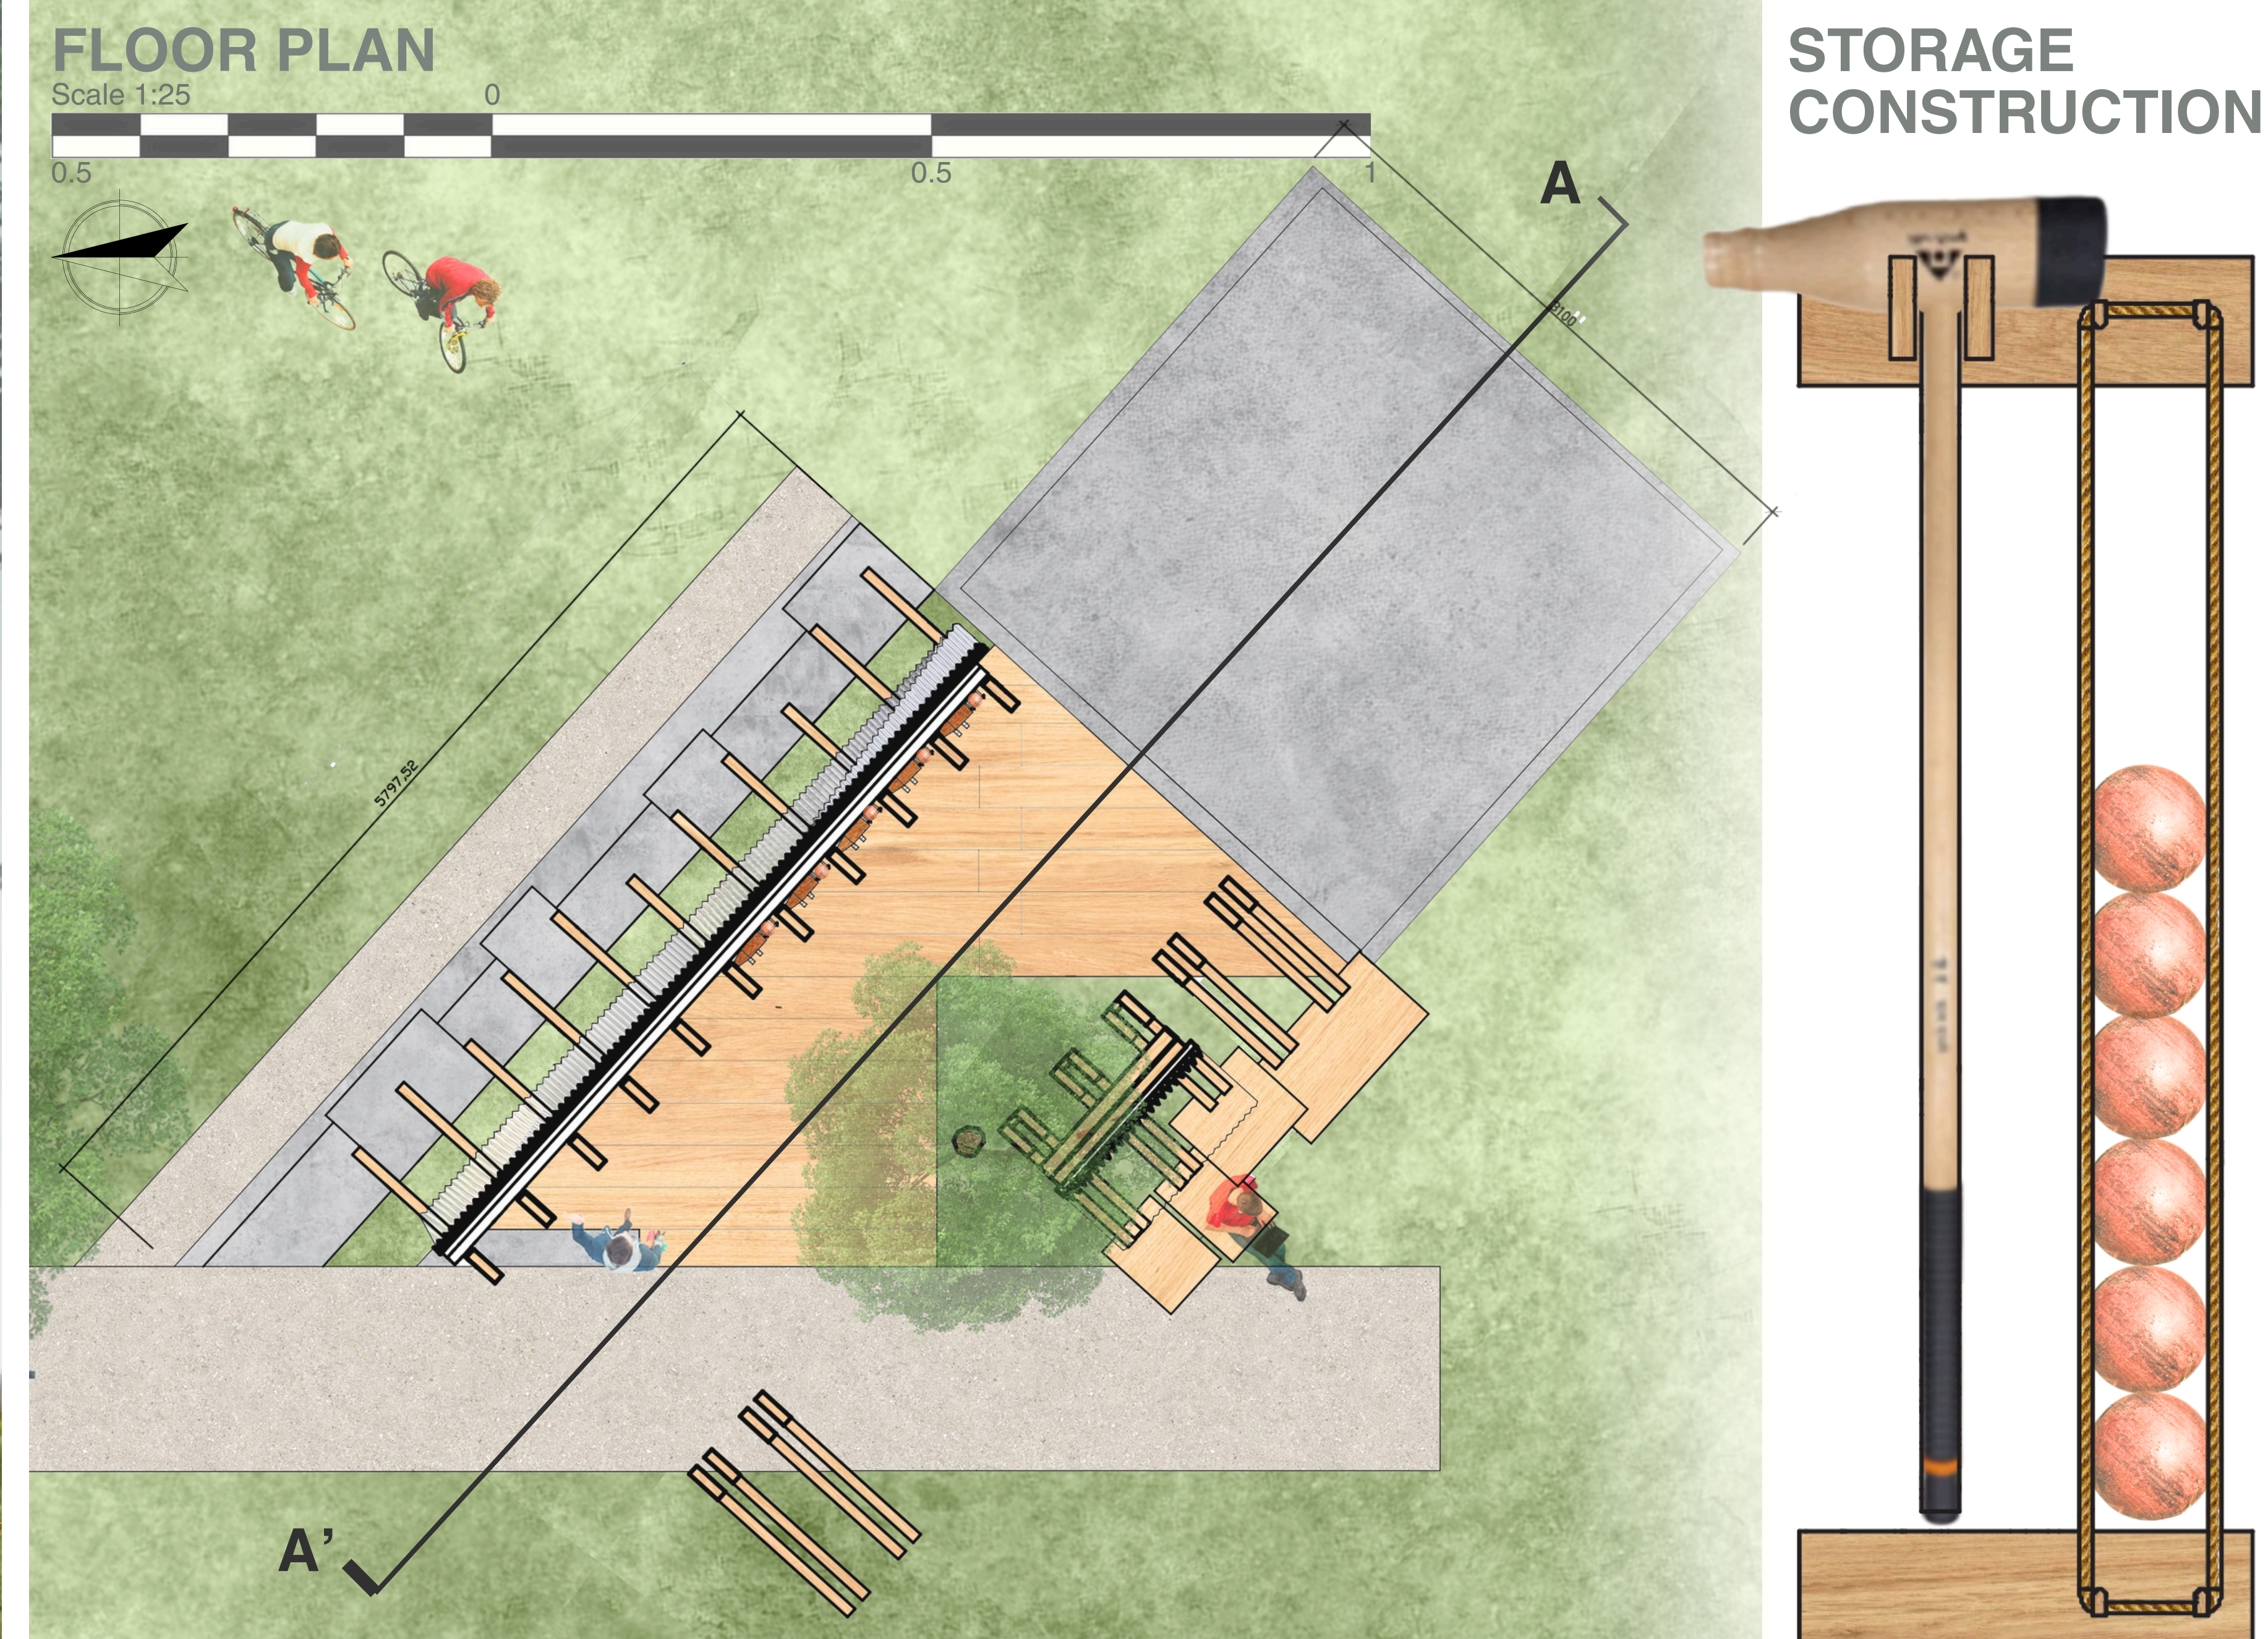

THE GATEWAY

Model on Site
Scale 1:20



THE GATEWAY

Construction Model
Scale 1:10

